




three inches = one foot  
one and one half inches = one foot  
one inch = one foot  
three quarters inch = one foot  
one half inch = one foot  
three eighths inch = one foot  
one quarter inch = one foot  
one eighth inch = one foot

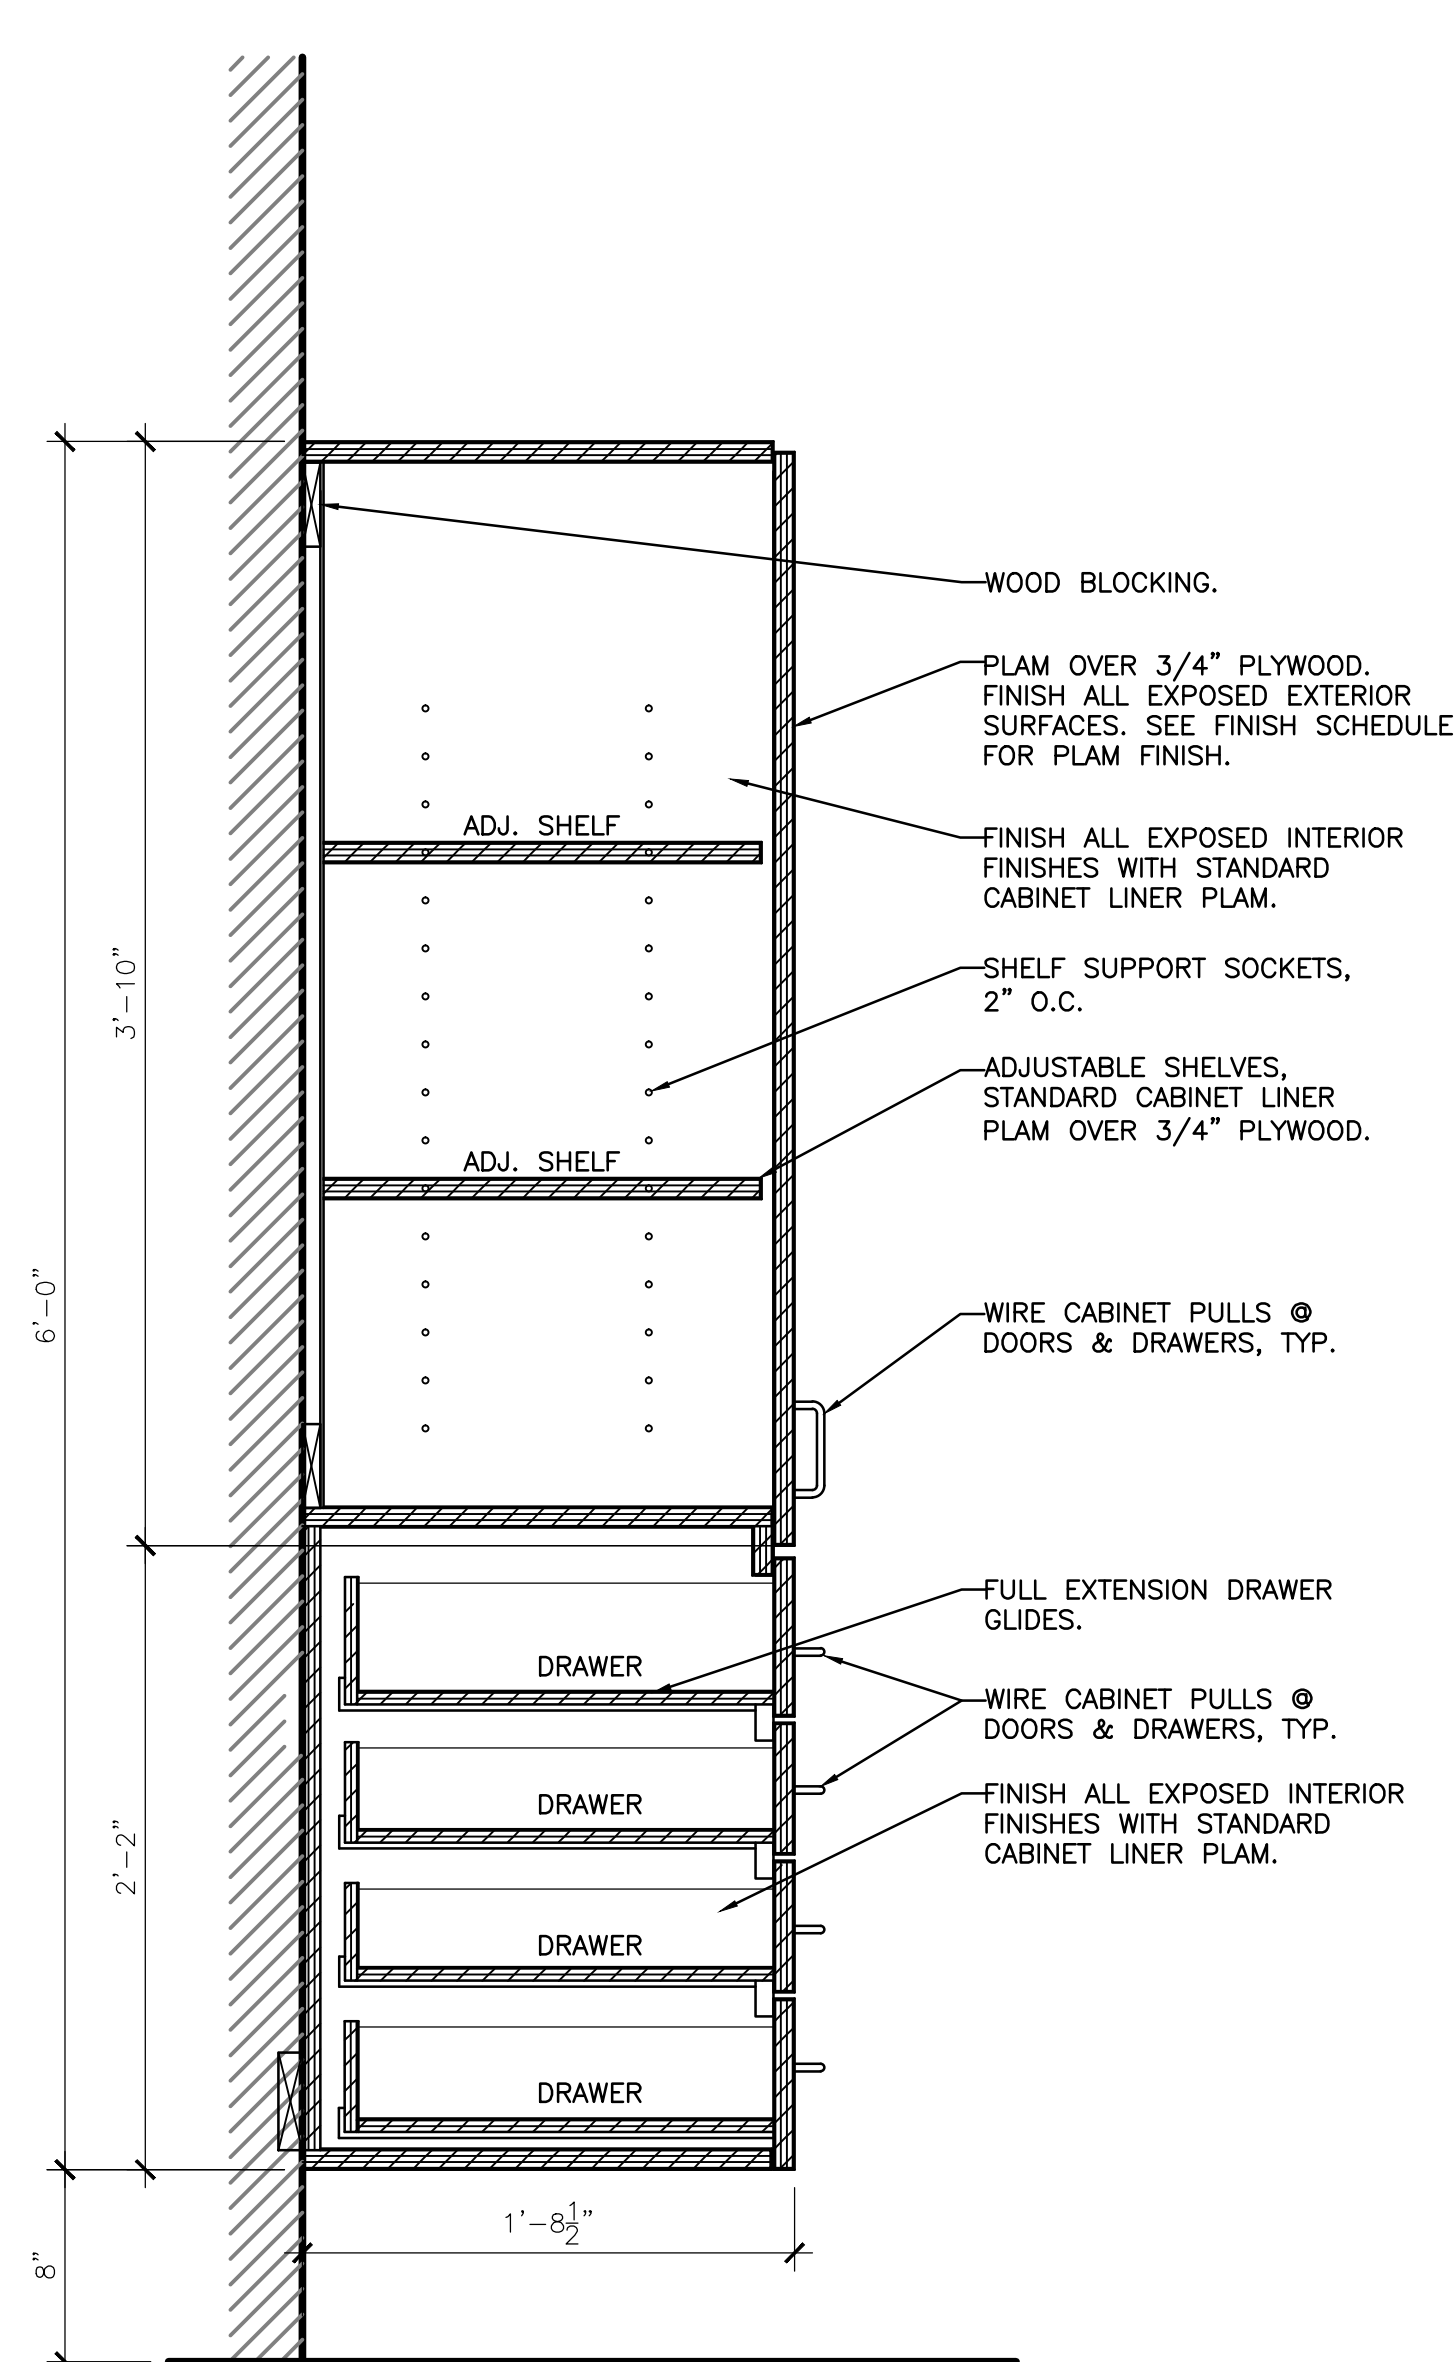


1 SECTION @ EXAM ROOM CABINET (BID DEDUCT #8)  
SCALE: 1-1/2" = 1'-0"

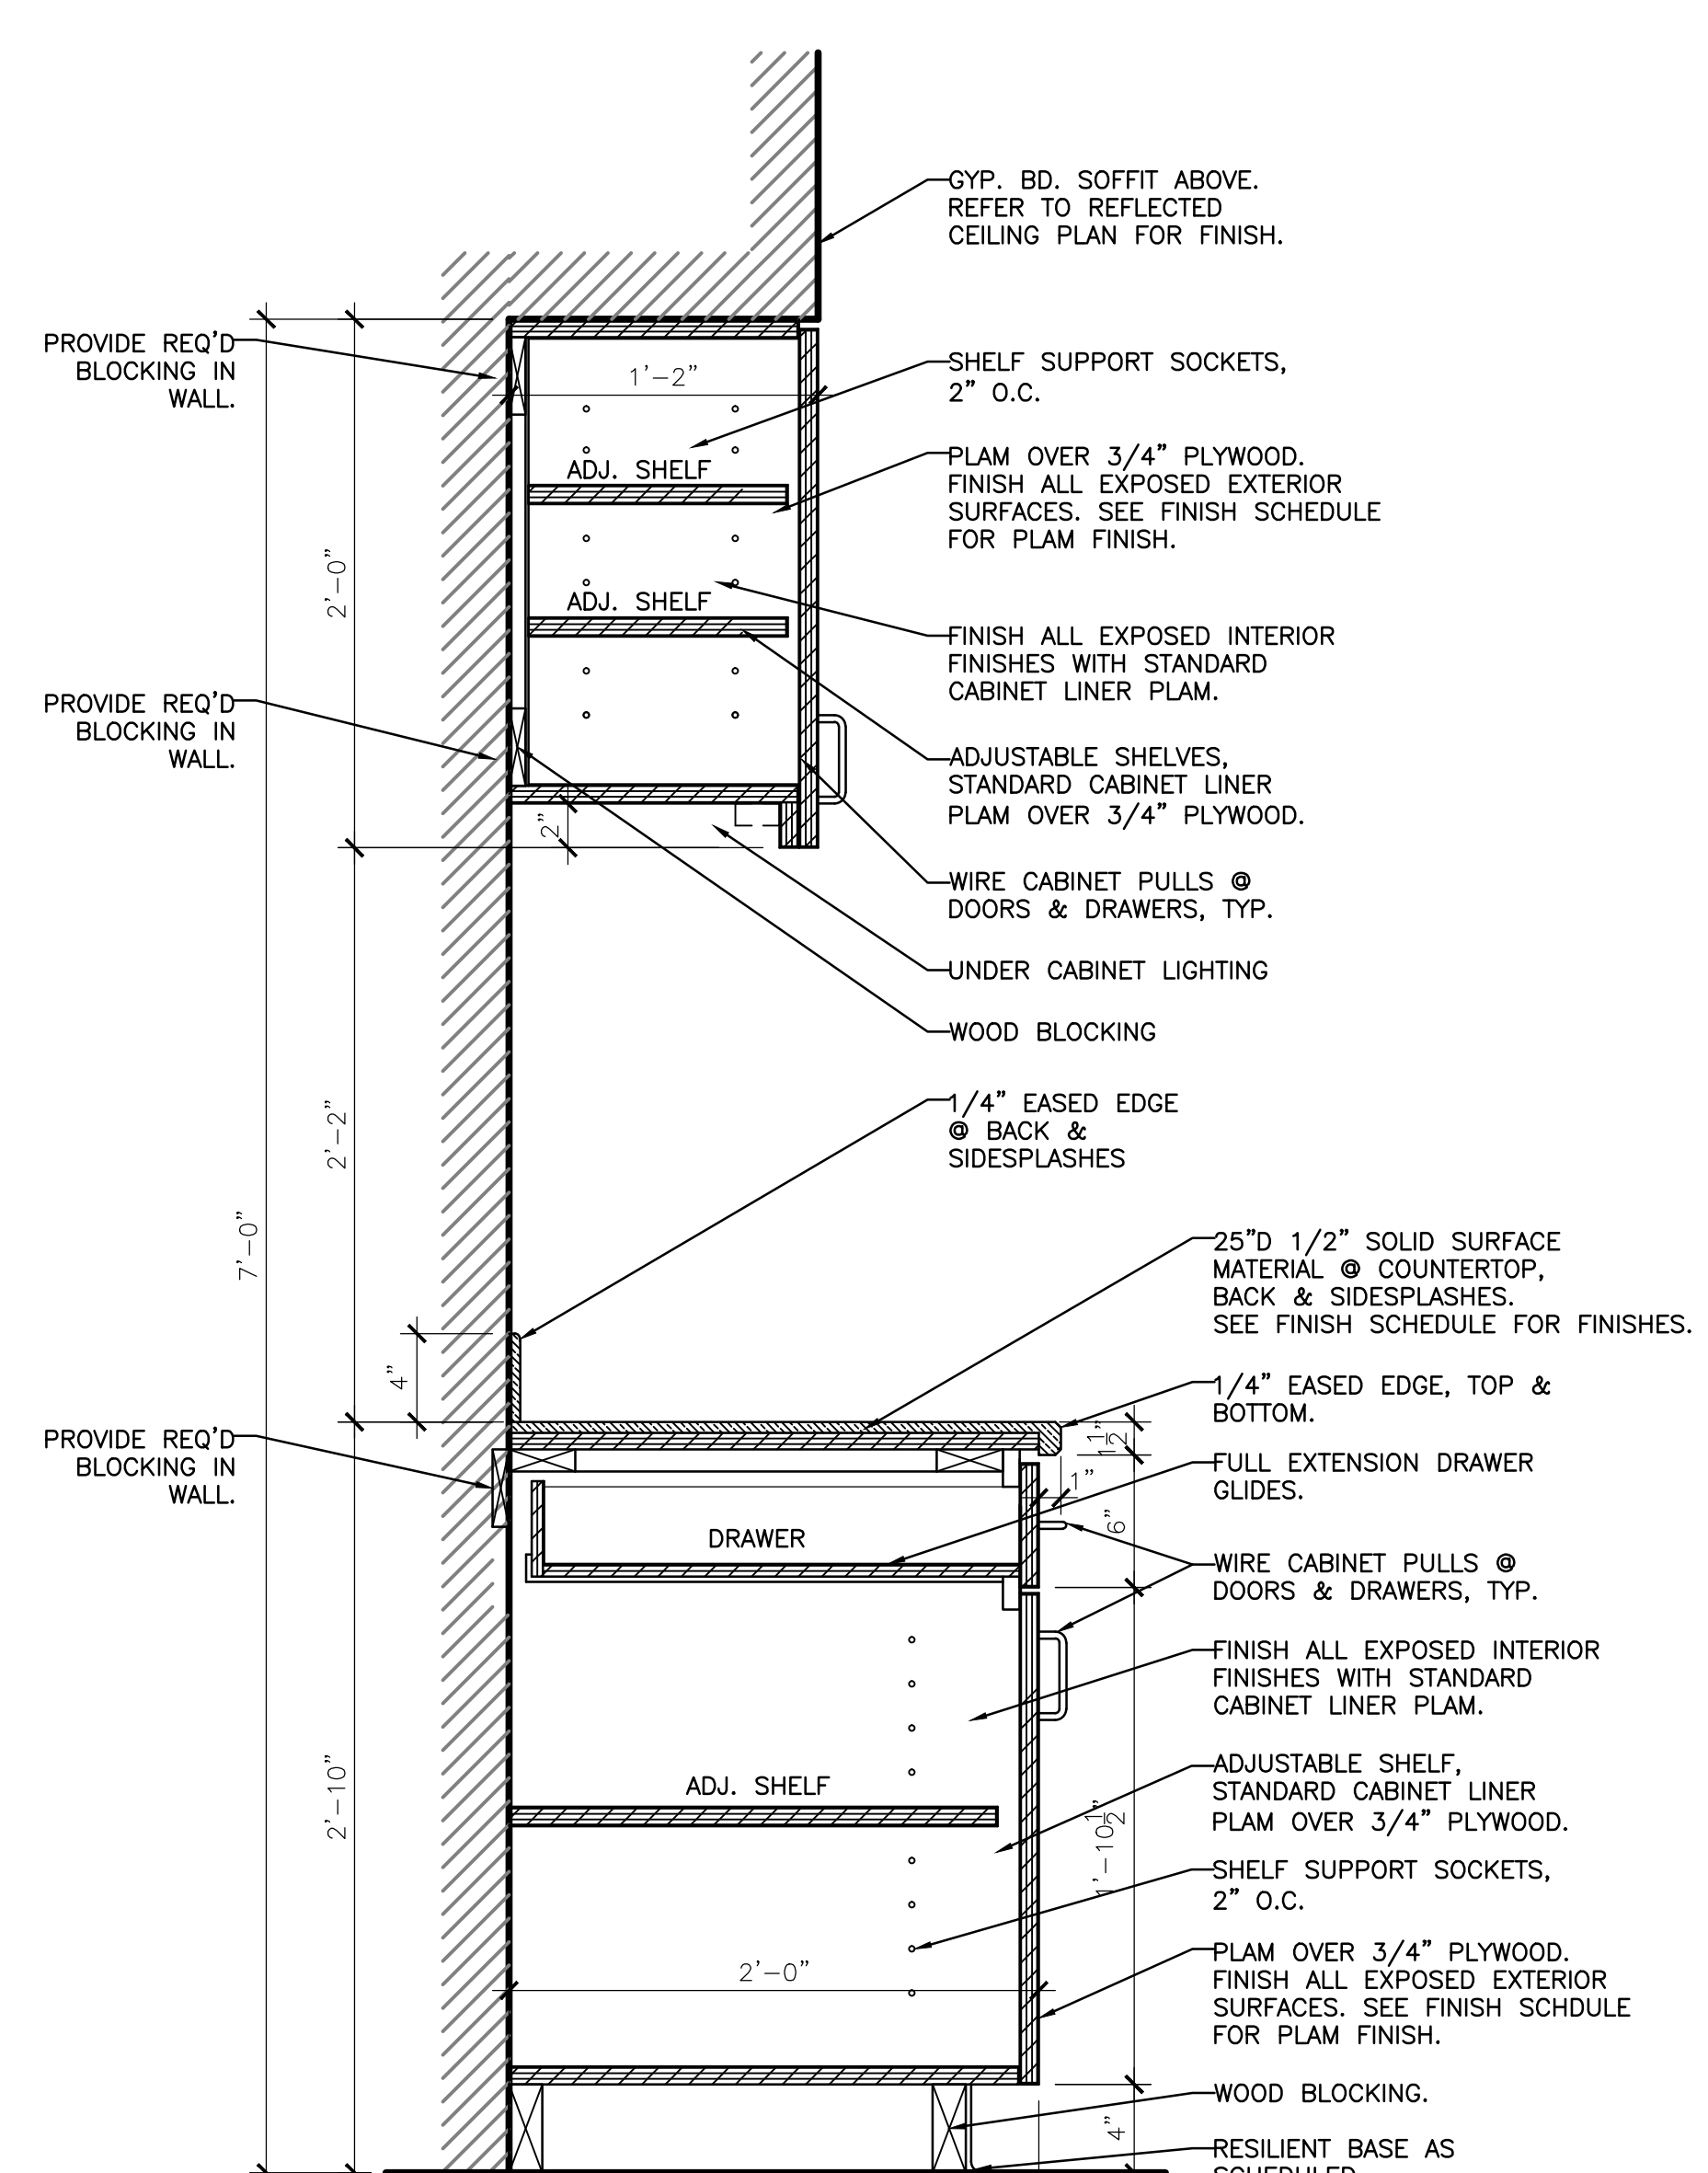


2 SECTION @ NOURISHMENT RM. CABINETRY  
SCALE: 1-1/2" = 1'-0"

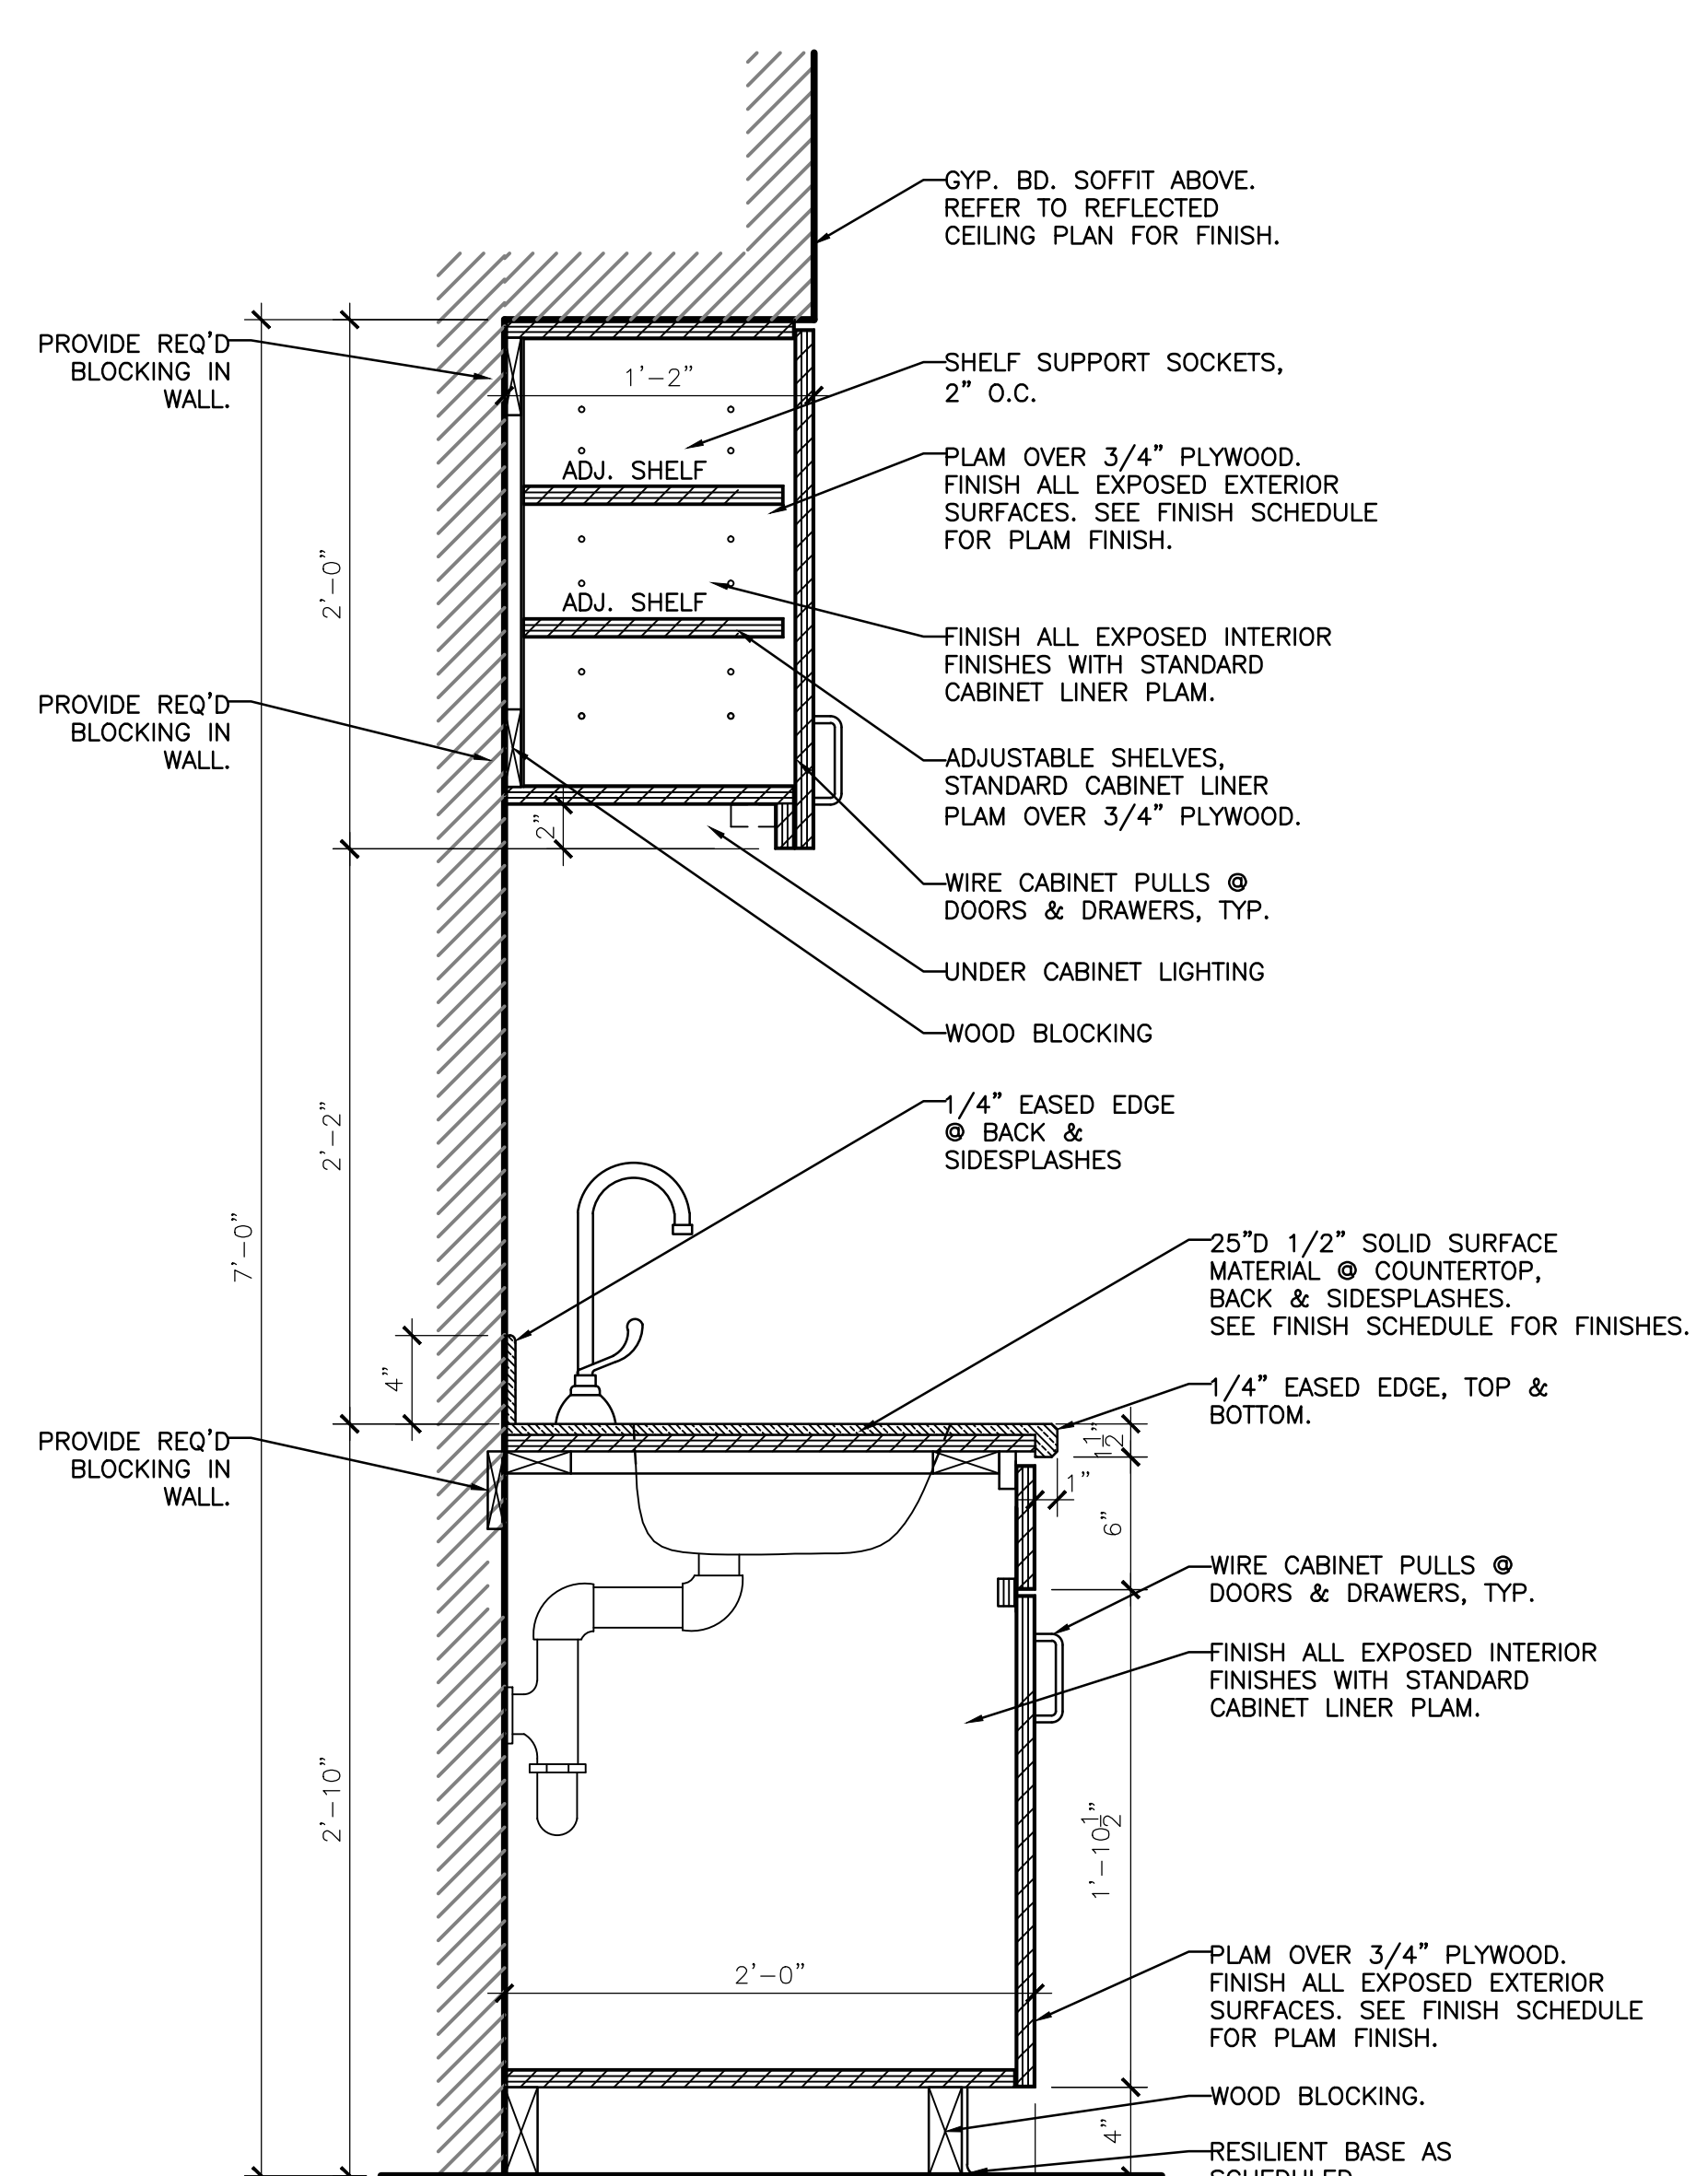


3 SECTION @ NOURISHMENT RM. CABINETRY  
SCALE: 1-1/2" = 1'-0"

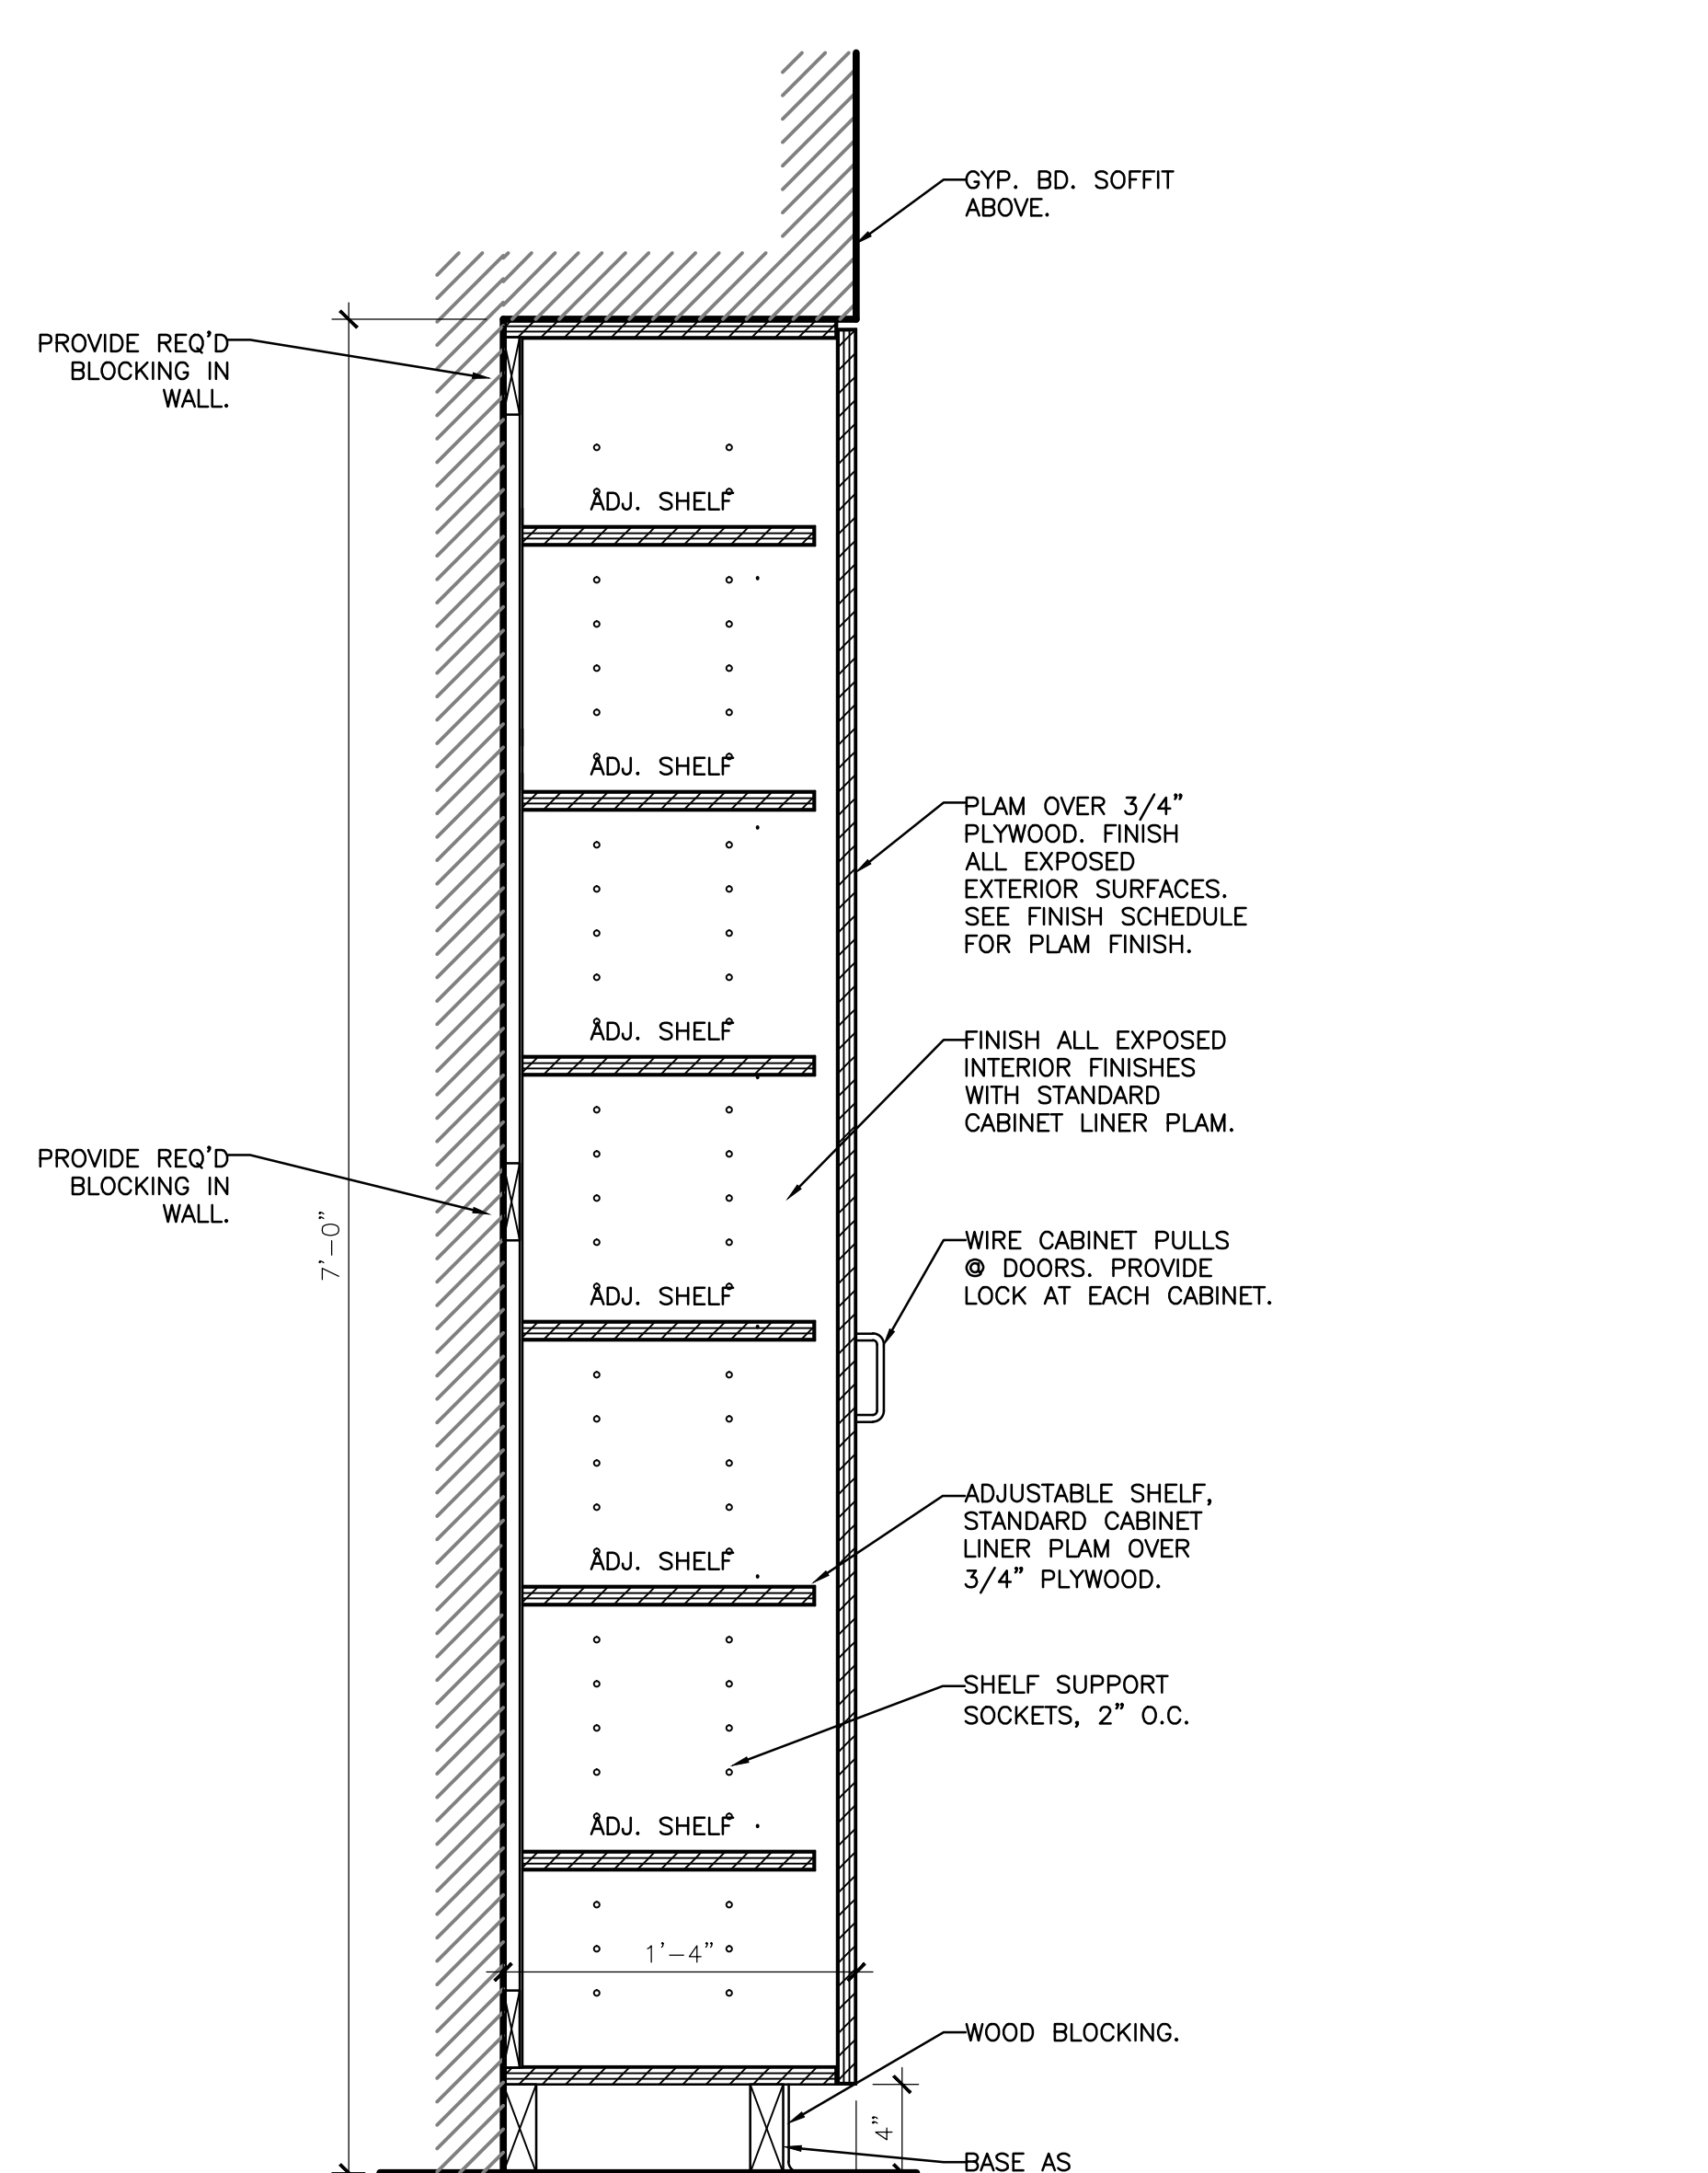


4 SECTION @ ANTE ROOM STORAGE CABINET  
SCALE: 1-1/2" = 1'-0"

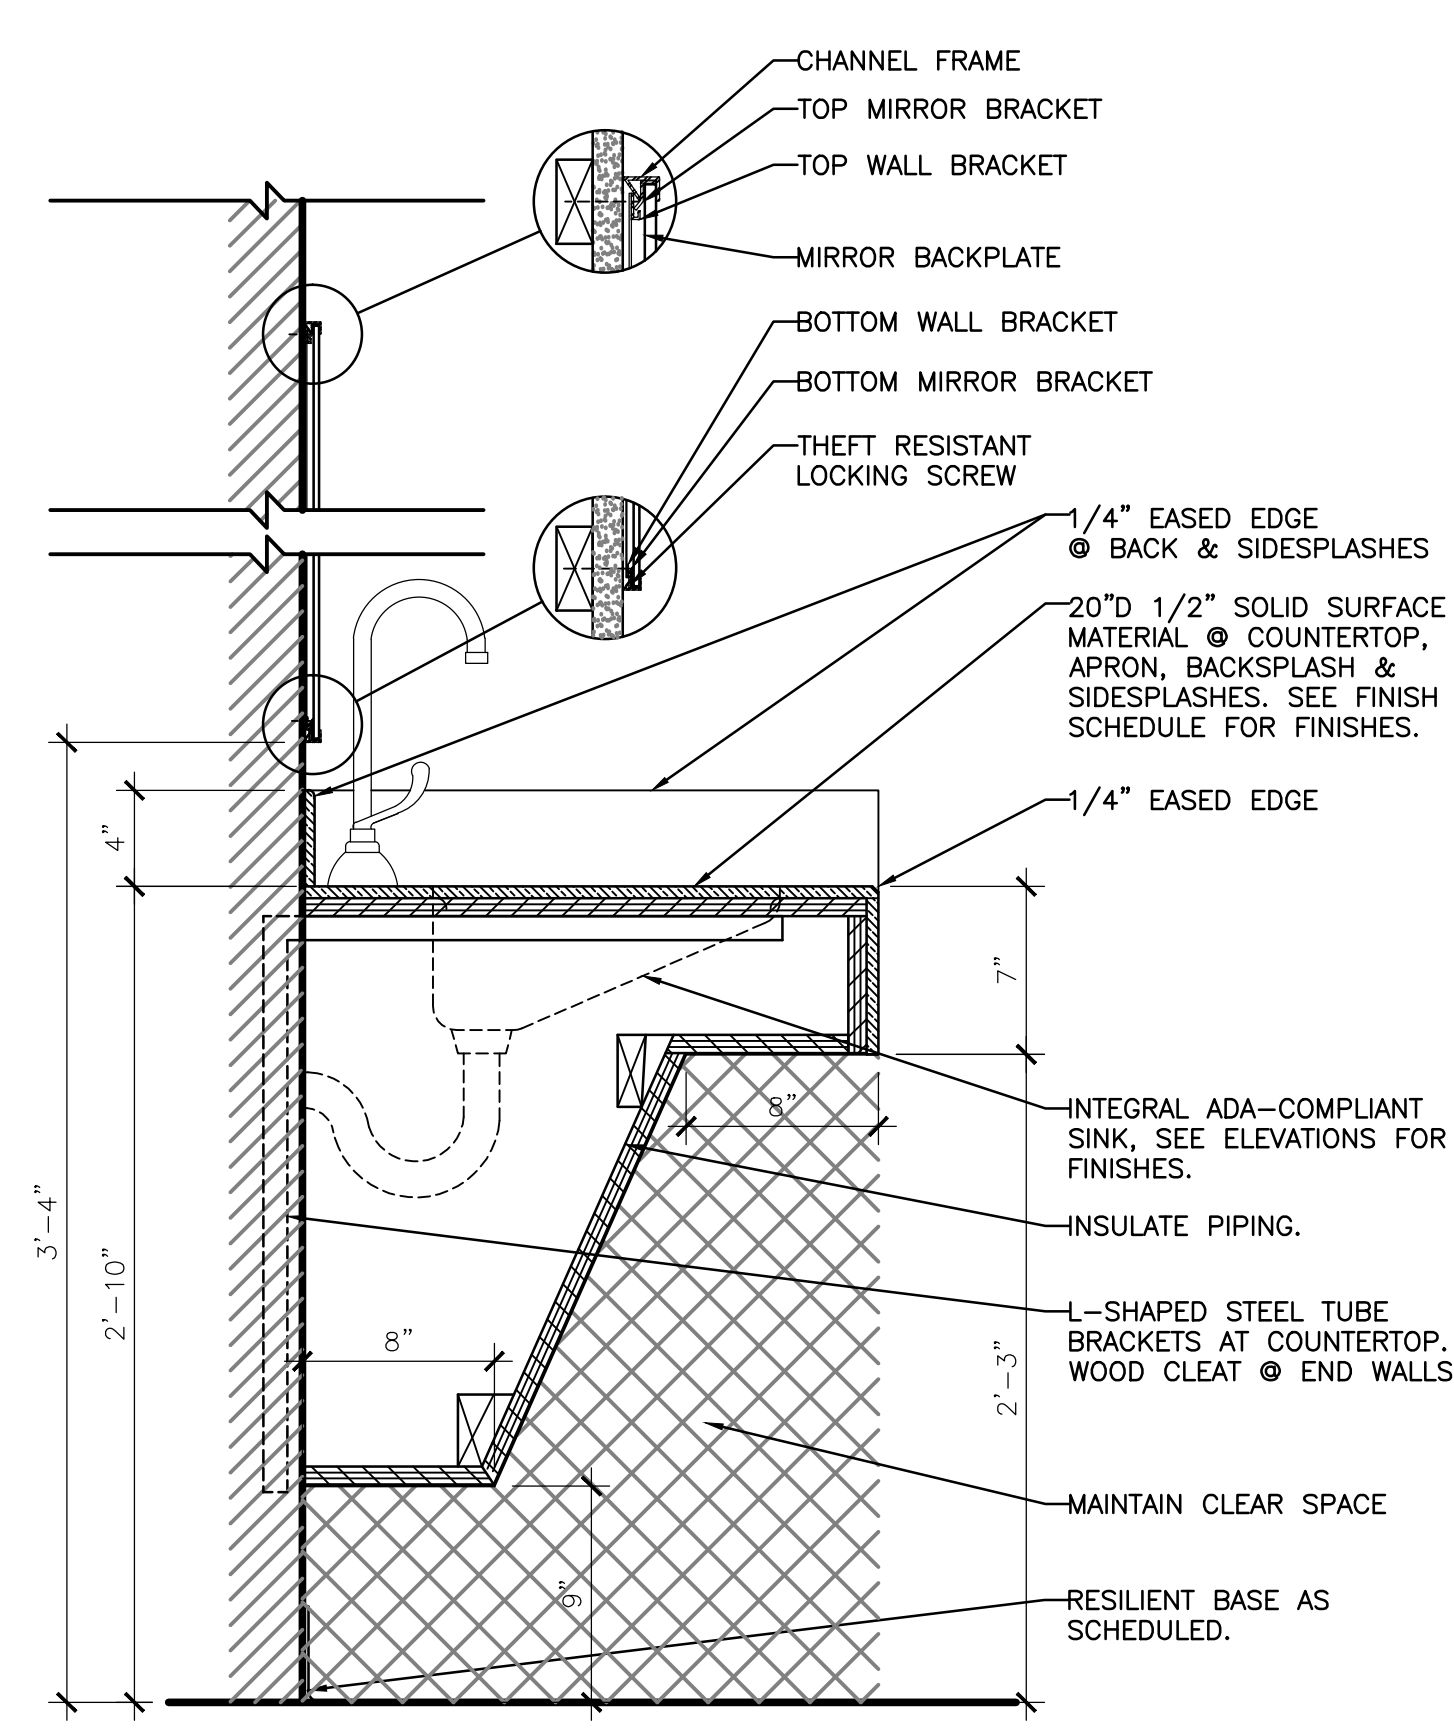


5 SECTION @ LAVATORY COUNTER  
SCALE: 1-1/2" = 1'-0"

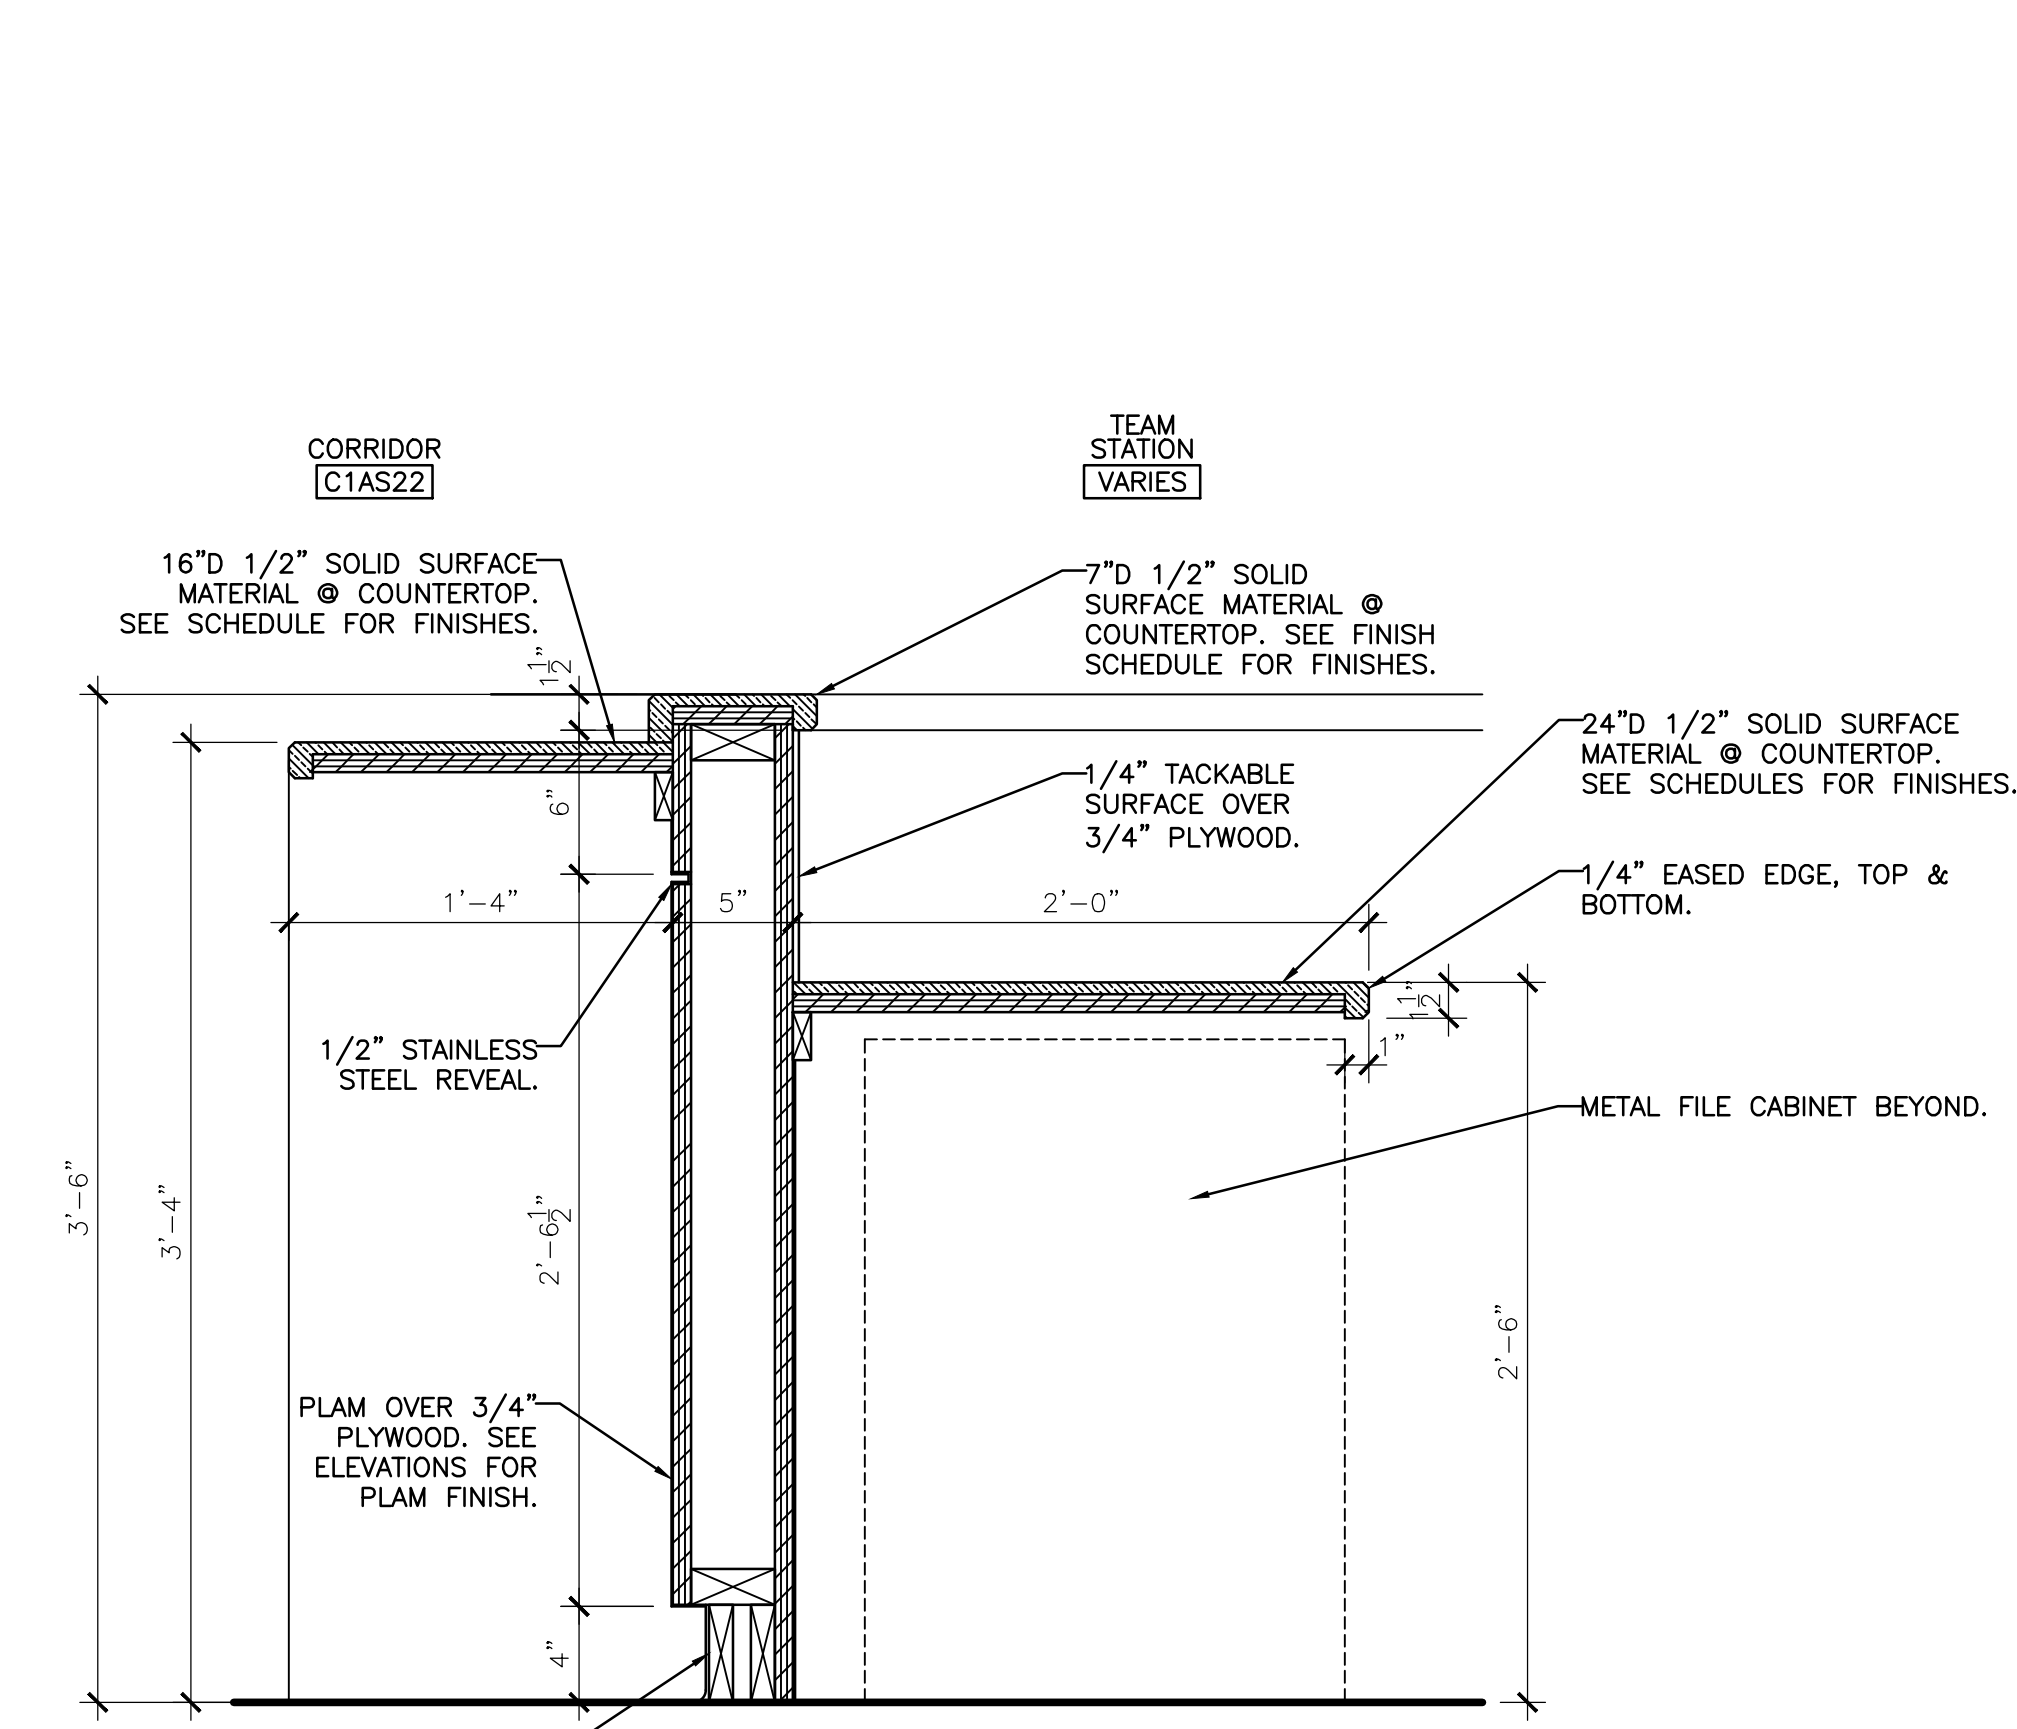

6 SECTION @ TEAM STATION (BID DEDUCT #8)  
SCALE: 1-1/2" = 1'-0"

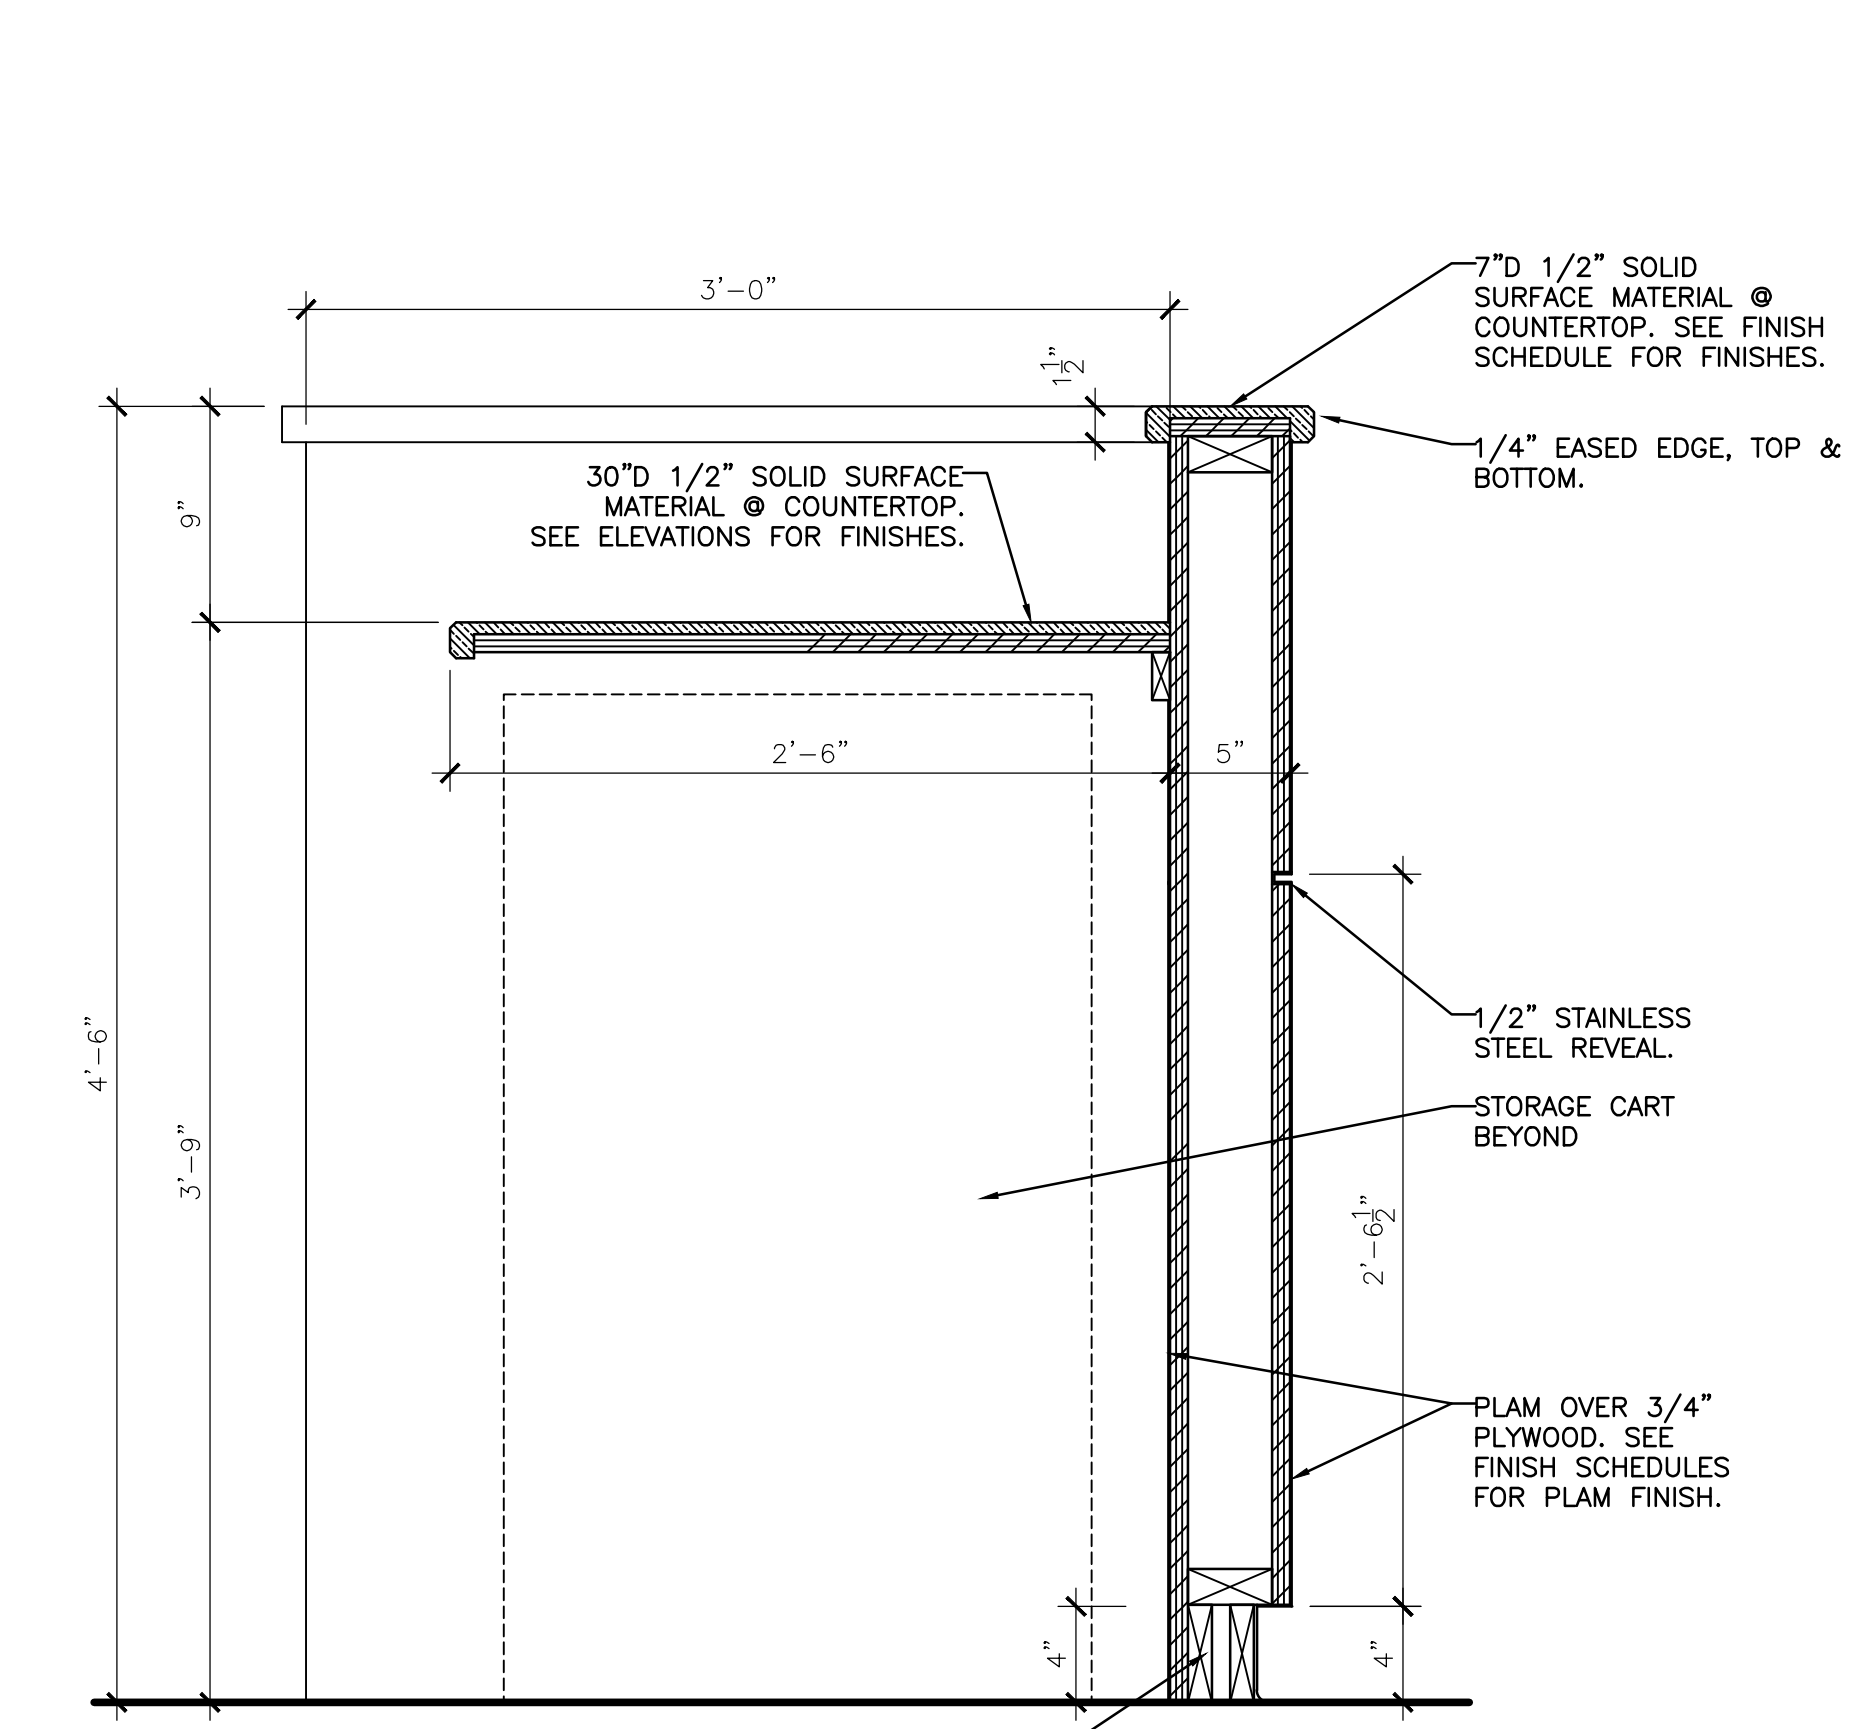

7 SECTION @ EQUIPMENT STORAGE (BID DEDUCT #8)  
SCALE: 1-1/2" = 1'-0"

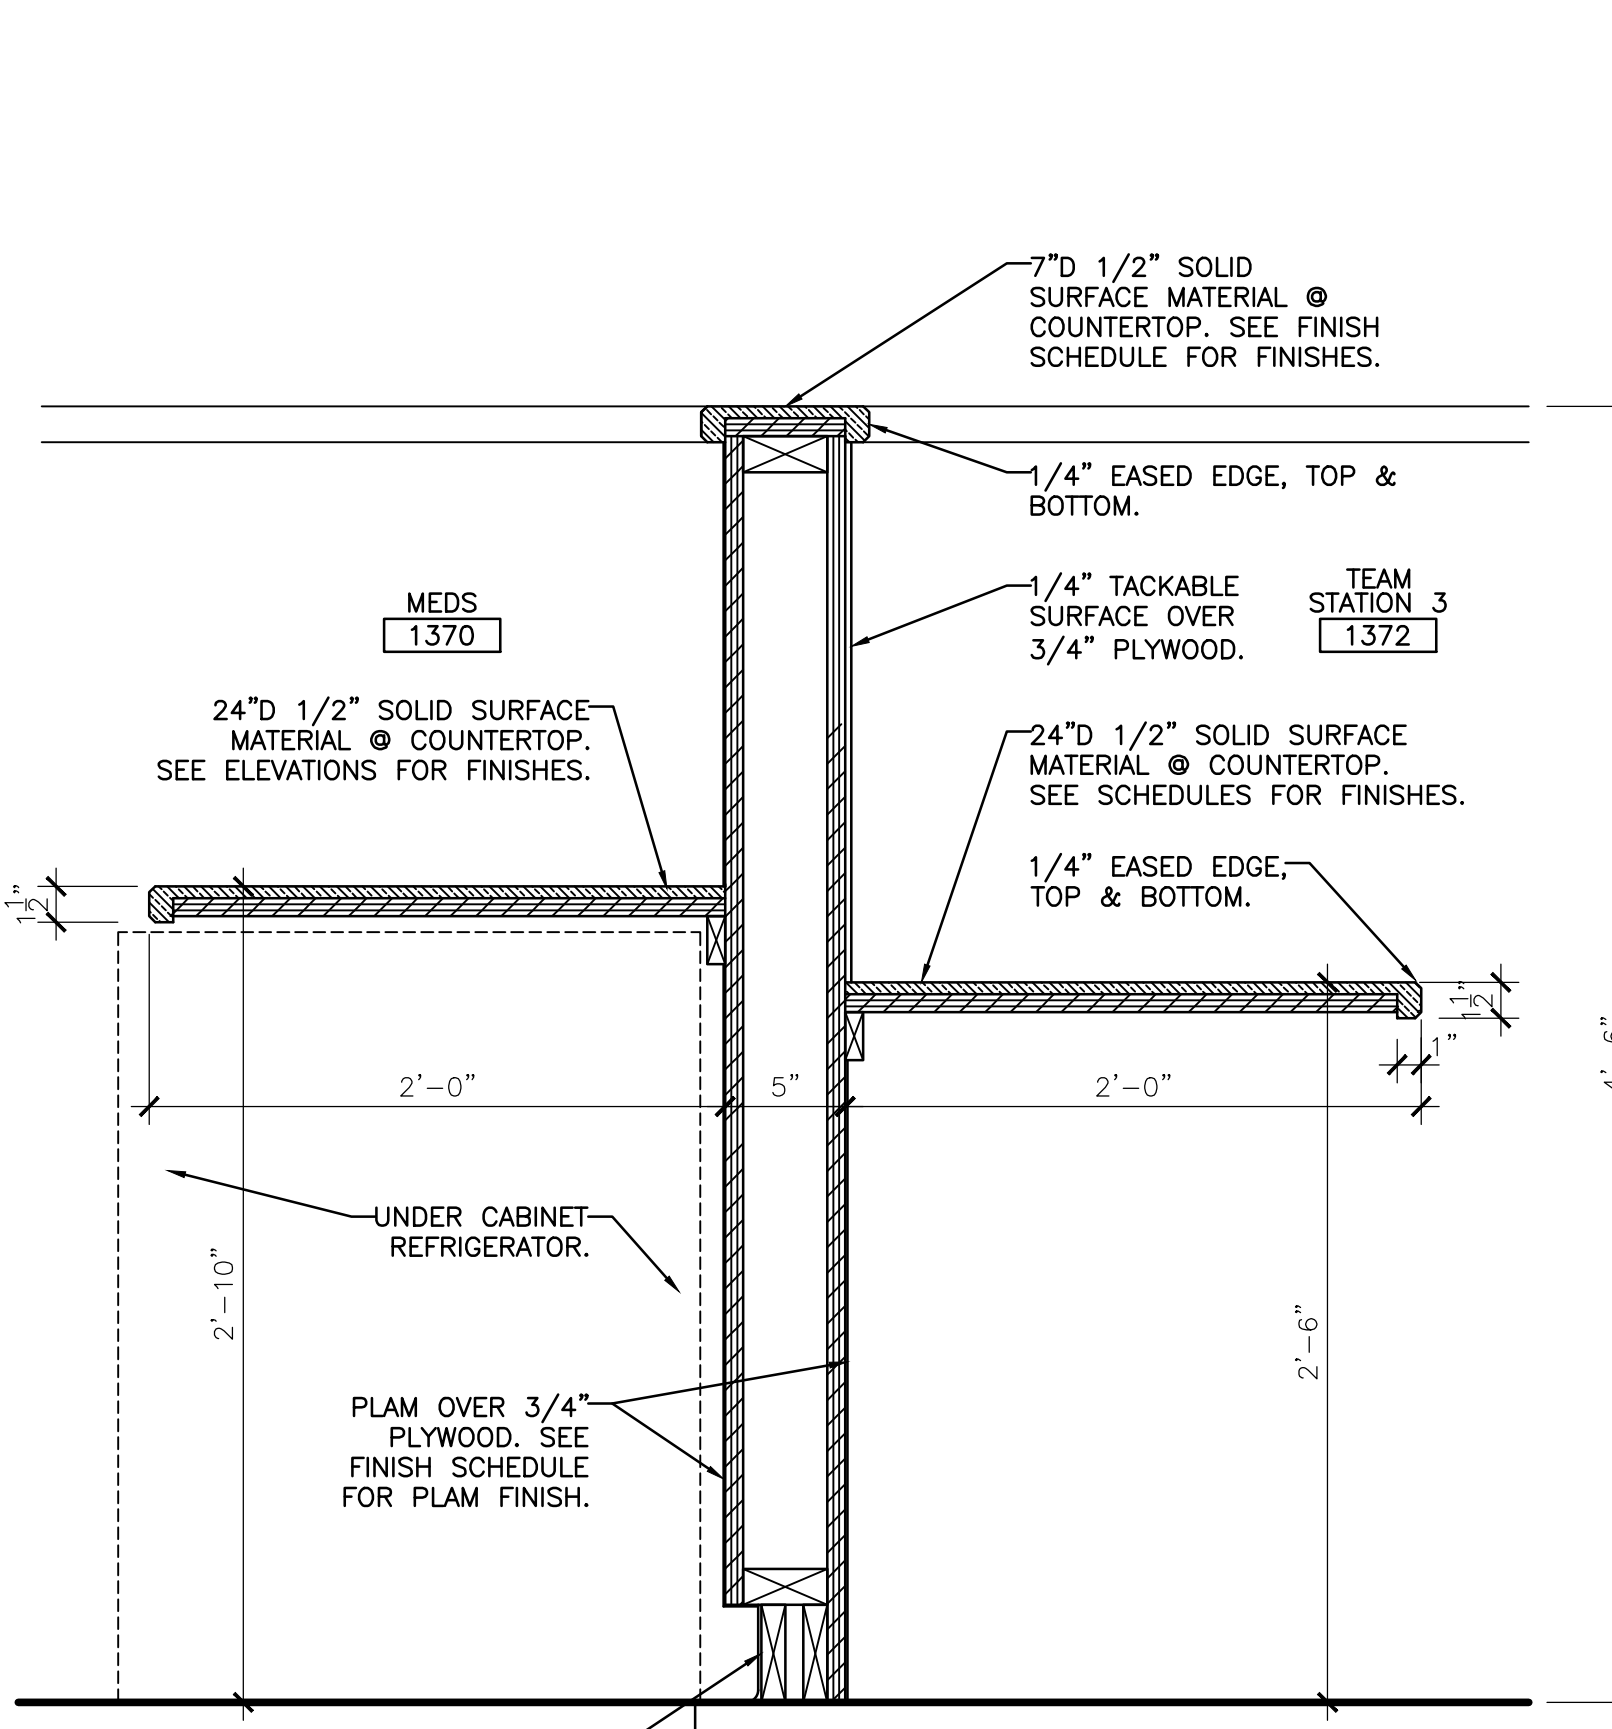

8 SECTION @ MEDICATION COUNTER (BID DEDUCT #8)  
SCALE: 1-1/2" = 1'-0"

 Department of Veterans Affairs Medical Center 5000 W. National Avenue Milwaukee, WI		 UNITED STATES OF AMERICA	KEY PLAN: 	CONSULTANTS: 	PROJECT LEADER:  309 N. WATER ST. SUITE 650 MILWAUKEE, WI 53202 PHONE: (414) 258-6004	Drawing Title <b>CASEWORK DETAILS</b>	Project Title <b>111 EXPAND URGENT CARE</b>	Project Number <b>695-402</b>	Building Number <b>111</b>	Office of Facilities Management	
Amendment #1 Revisions:		6-28-16 Date				Approved: Project Director	Location: VA Medical Center, Milwaukee, WI	Date January 28th, 2016	Checked By: KAB	Drawn By: KAB	Department of Veterans Affairs